


NOTES:

1. MATERIAL: 6" STAINLESS STEEL PIPE. MTR'S AVAILABLE UPON REQUEST.
2. BOLLARD LENGTH SHALL BE PROVIDED BY CUSTOMER. TOTAL LENGTH = ABOVE GRADE HEIGHT + EMBEDMENT DEPTH.

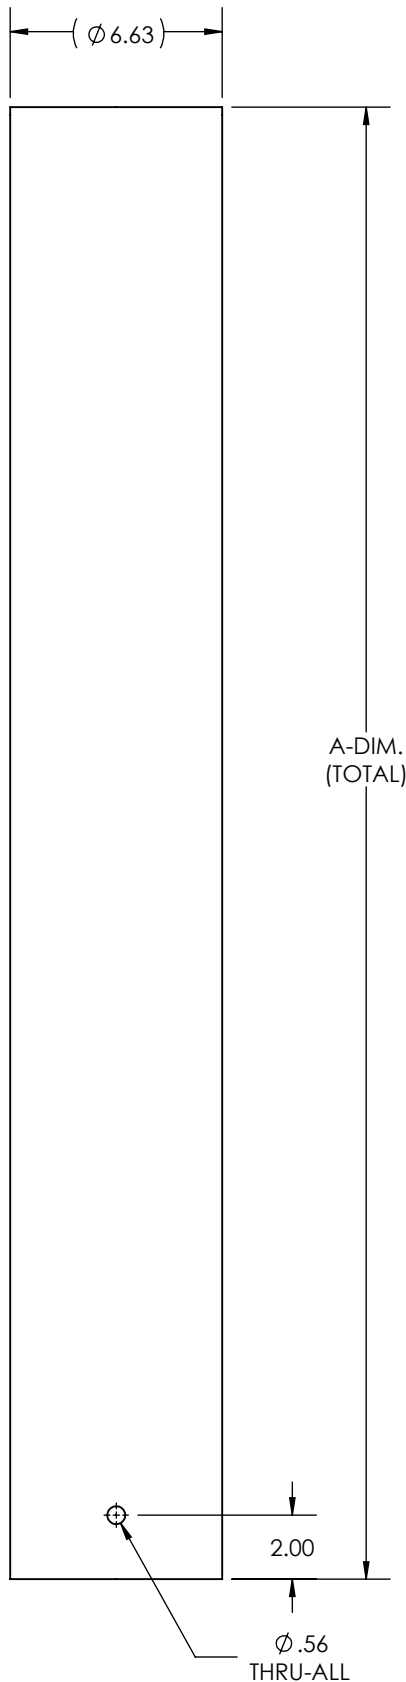

SPECIFICATIONS:

STAINLESS STEEL GRADE: T304 T316

PIPE SCHEDULE: 40 80

A-DIM.: _____

CAP STYLE: FLAT DOME


SURFACE FINISH:

#4 BRUSHED, HORIZONTAL GRAIN DIRECTION

AS SPECIFIED: _____



FLAT CAP

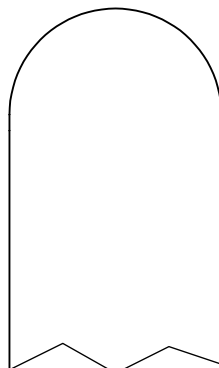

DOME CAP



ZUMA BOLLARDS

A 7/20/22

PRODUCT No. ZBF64SS
6" FIXED STAINLESS STEEL BOLLARD

DRAWN: MSG
DRAWN DATE: 7/20/22