

NOTES:

1. MATERIAL: 4" STAINLESS STEEL PIPE. MTR'S AVAILABLE UPON REQUEST.
2. BOLLARD LENGTH SHALL BE PROVIDED BY CUSTOMER. TOTAL LENGTH = ABOVE GRADE HEIGHT + EMBEDMENT DEPTH.

SPECIFICATIONS:

STAINLESS STEEL GRADE:  T304     T316

PIPE SCHEDULE:  40     80



A-DIM.: \_\_\_\_\_

CAP STYLE:  FLAT     DOME

SURFACE FINISH:

#4 BRUSHED, HORIZONTAL GRAIN DIRECTION

AS SPECIFIED: \_\_\_\_\_

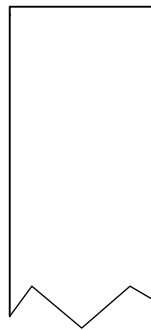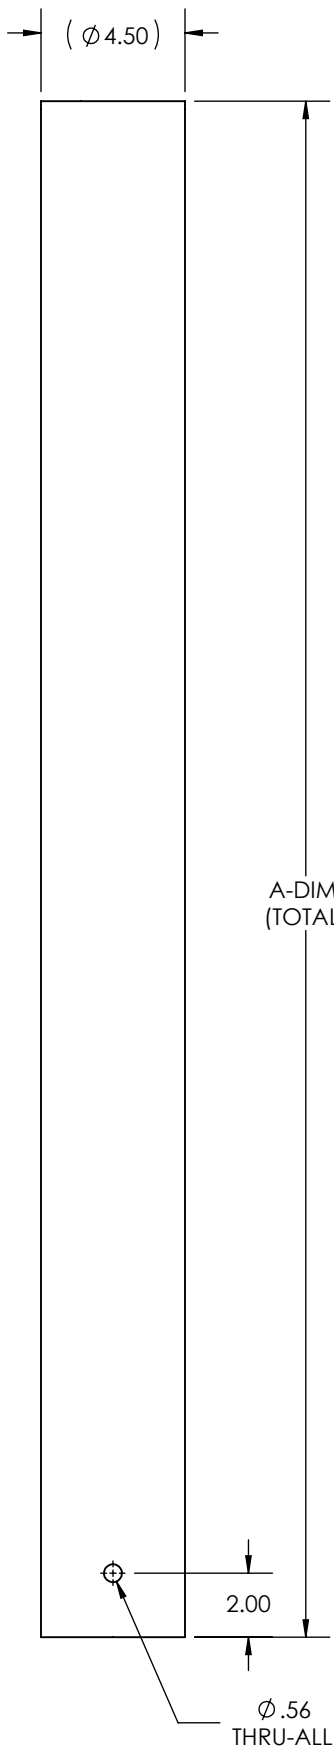

FLAT CAP



DOME CAP



**ZUMA BOLLARDS**

A 7/20/22

PRODUCT No. ZBF44SS

4" FIXED STAINLESS STEEL BOLLARD

DRAWN: MSG

DRAWN DATE: 7/20/22